



This drawing is copyright. Do not scale from the drawing. Use figured dimensions in all cases. Check all dimensions on site. Report any discrepancies in writing to groundSTUDIO before proceeding.

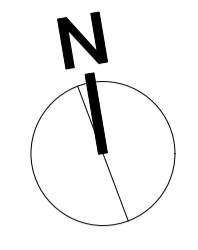


Scale 1:100 @A1

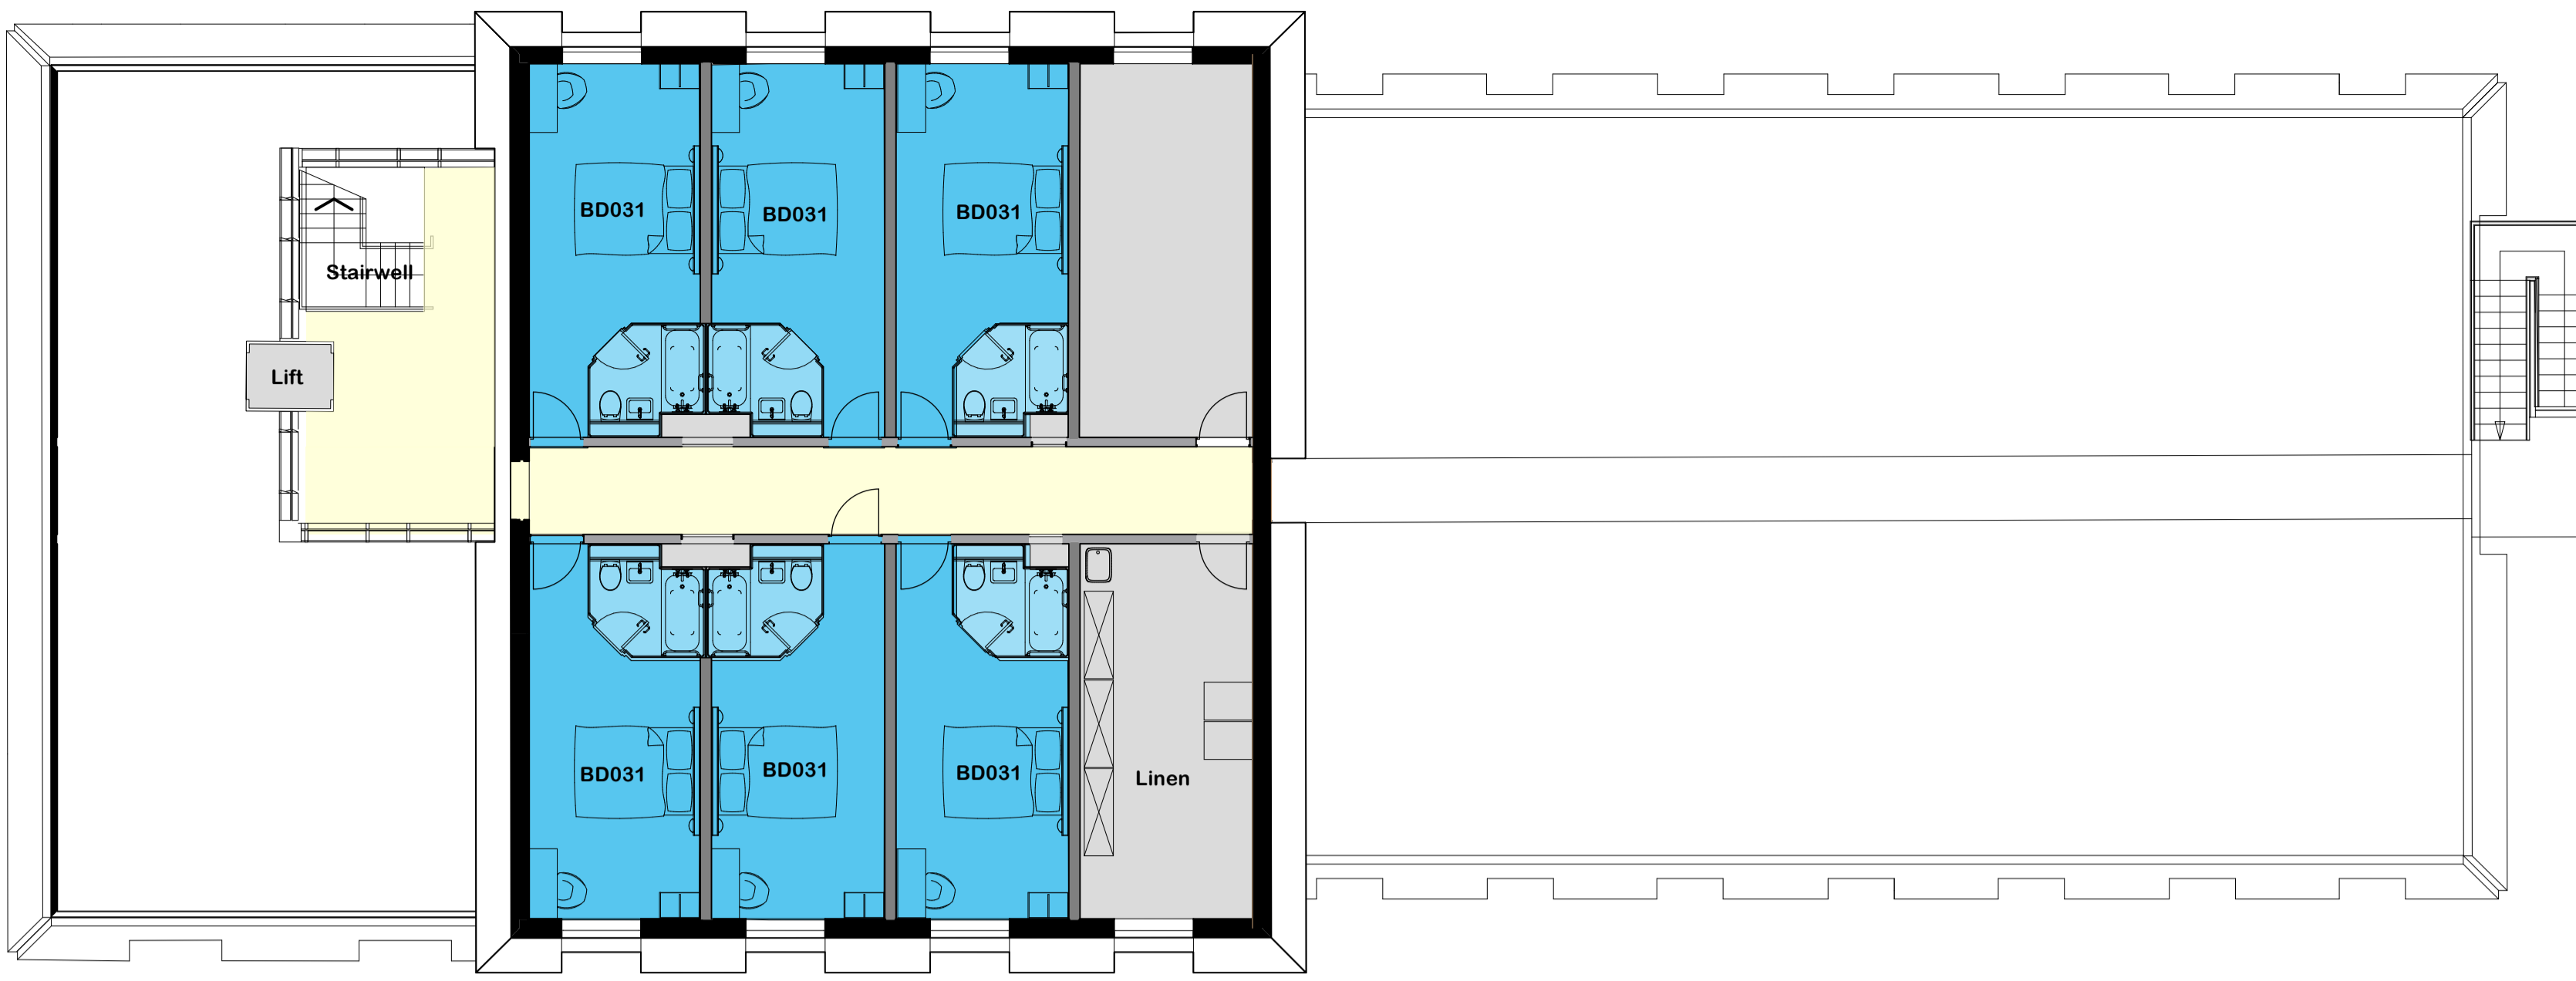


3 3rd Floor Plan
Scale: 1:100

- 42 x Squeeze Shower Rm (BD-054)
- 28 x Family Rm 2020 (BD-031)
- 4 x Accessible Rm (BD-021)
- Public Circulation
- Service Areas

TOTAL NUMBER of ROOMS - 74
 FLOOR AREA Level 0-2 - 543m2
 FLOORPLATE AREA Level 3 - 205m2
 TOTAL INTERNAL AREA - 1834m2

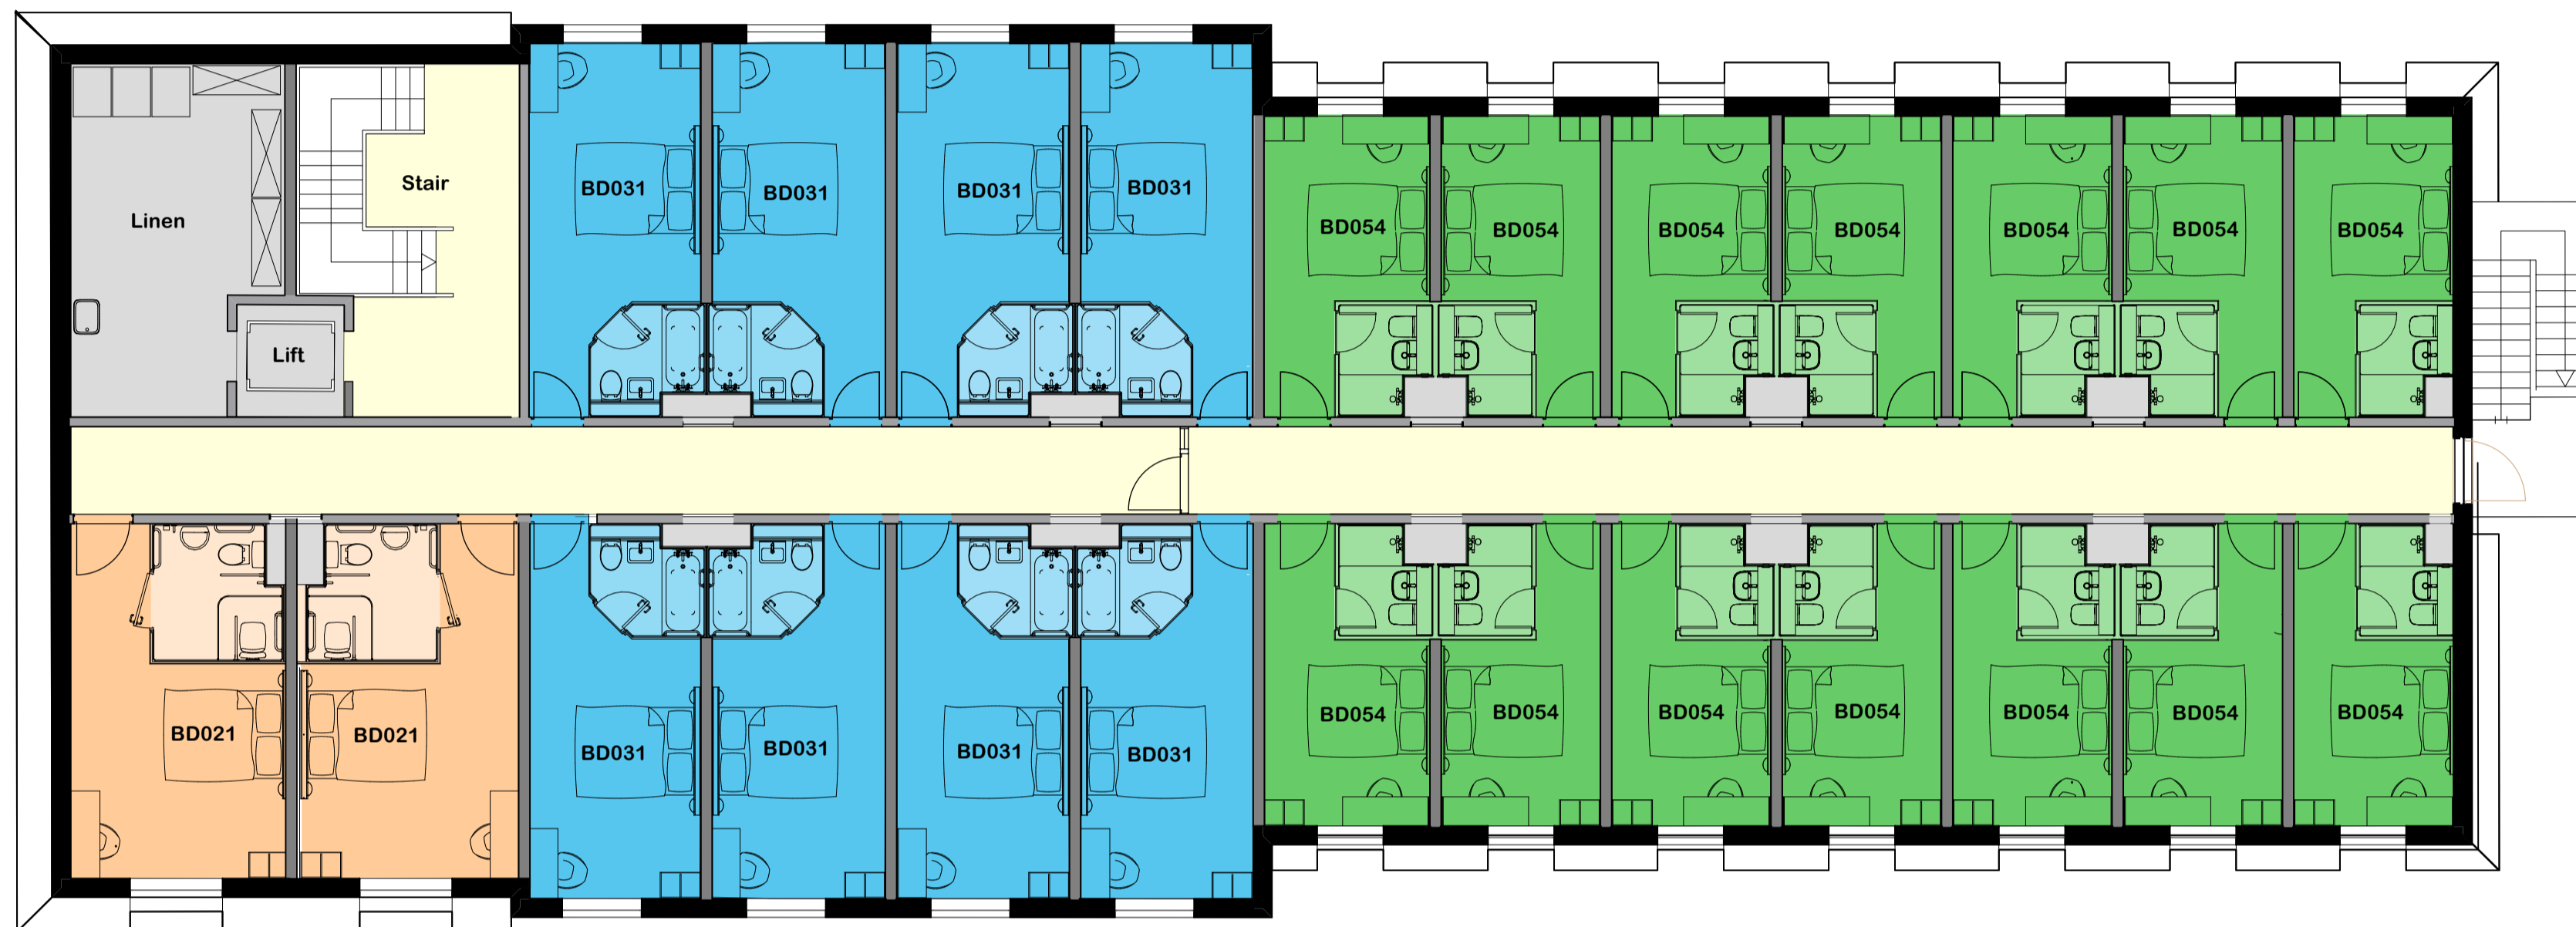

4 2nd Floor Plan
Scale: 1:100

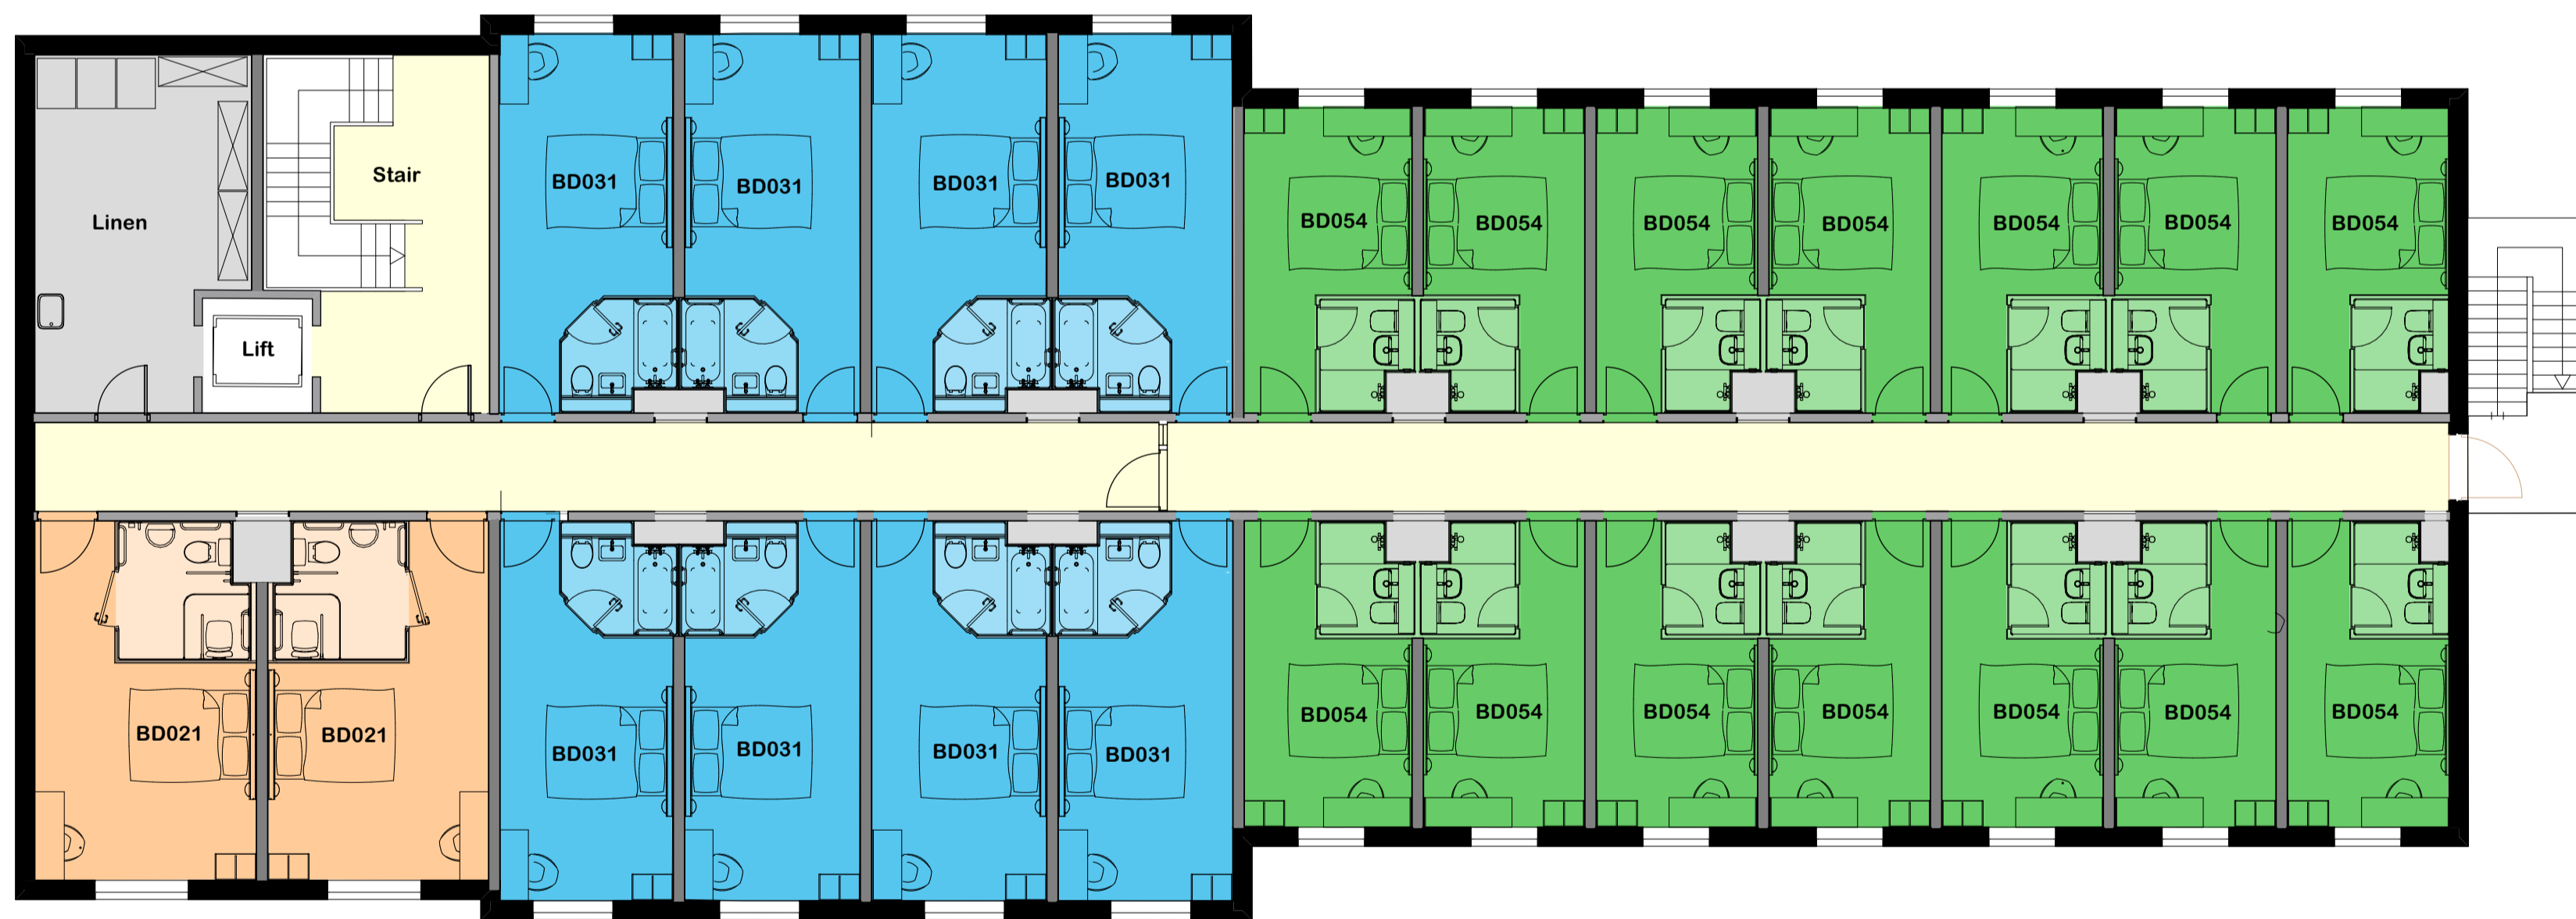

2 1st Floor Plan
Scale: 1:100



1 Ground Floor Plan
Scale: 1:100

Rev	Description	Drawn	Checked	Date
201101	GSA XX GF	000003	000003	10001
Project ID	Originator	Zone	Level	Type
1:100@A1			MG	
Scale	Date	Drawn By	Status	

Floor Plans

Alnwick Hotel