
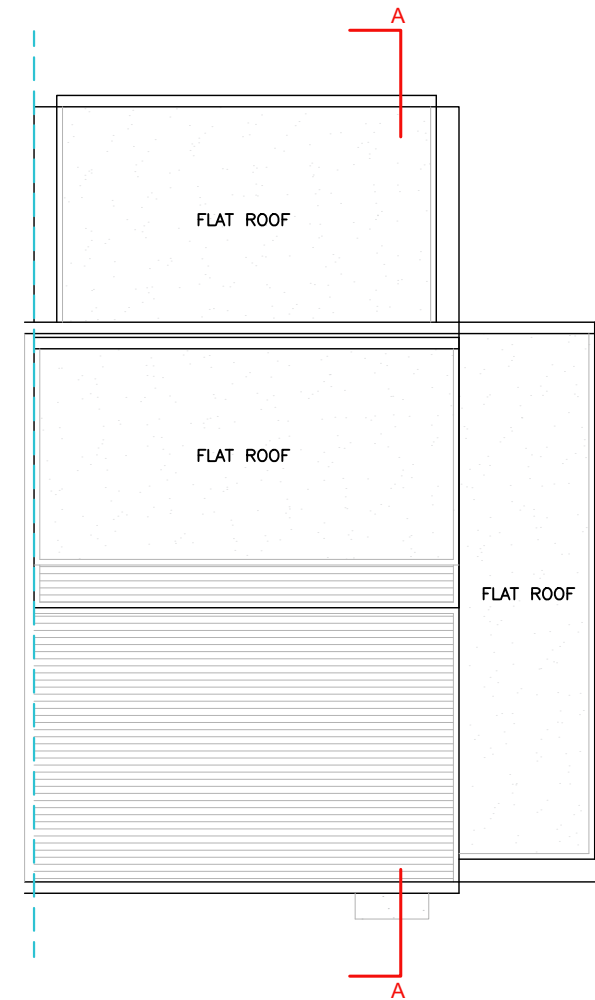
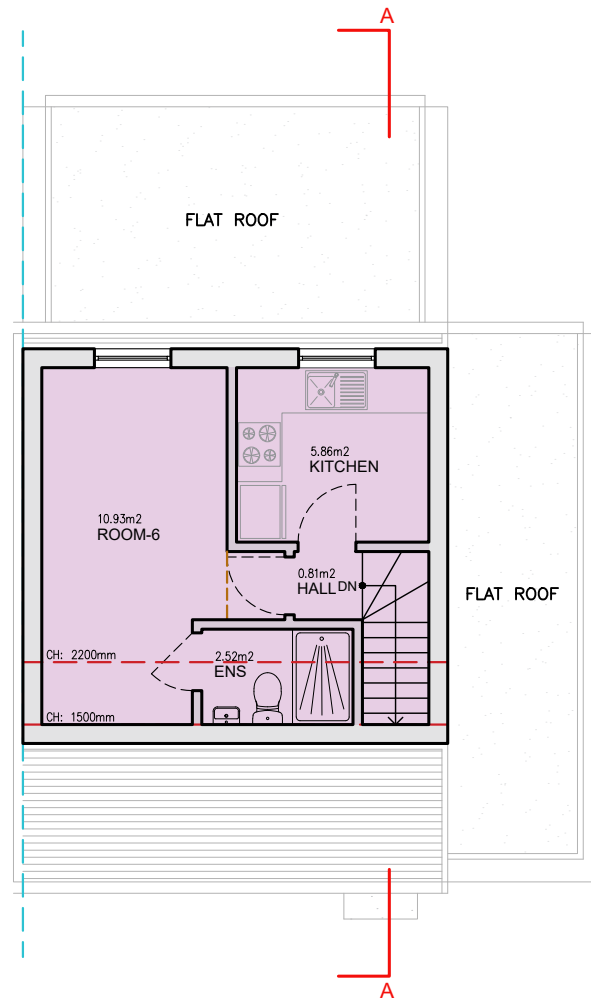
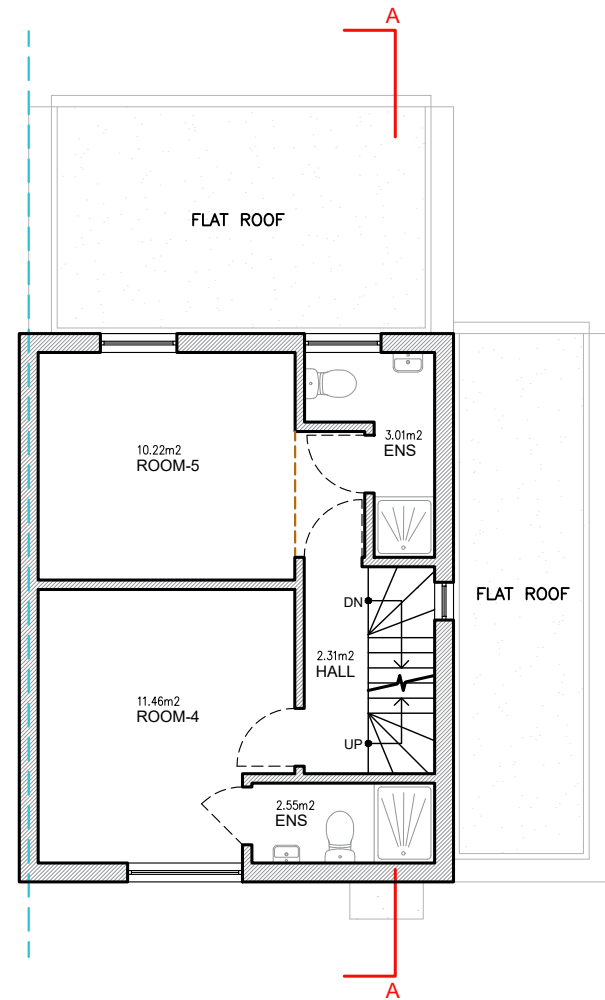
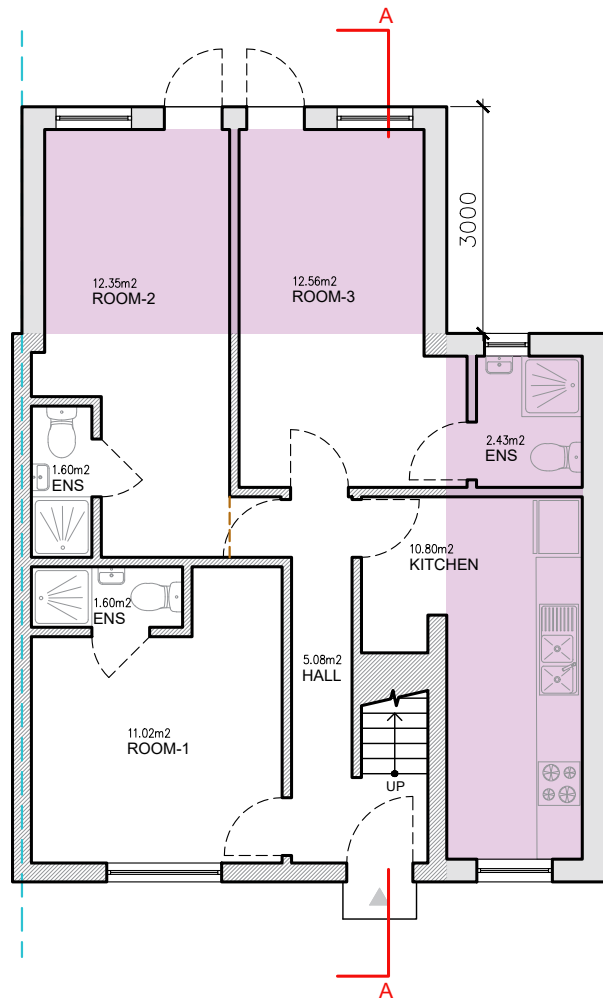


Total proposed areas shown in color, = 49.63 M²

Property Boundary ———

Area Calculation Boundary - - - - -

Headroom Height - - - - -

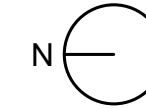


GROUND FLOOR

FIRST FLOOR

LOFT LEVEL

ROOF LEVEL

TOTAL EXISTING GIA = 75.65 M²
 TOTAL PROPOSED GIA = 49.63 M²
NEW TOTAL GIA = 152.41 M²

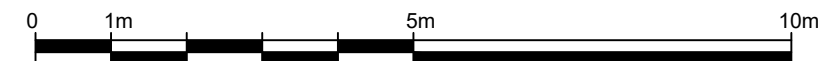

Written dimensions to be taken in preference to scaled dimensions. The Contractor is responsible for checking all dimensions before work starts.

All work is to be carried out to the requirements, and to the satisfaction of the Local Authority. These drawings are for planning purposes only.

Any discrepancies to be brought to the attention of Star Plans Consultants immediately.

Description					
Rev	Date	Description	by	chk	



76 Steli Ave. Canvey Island SS8 9QF
 01268 914 125 • info@starplans.co.uk


Architecture | Planning

Client

Project
 57 Greenford Rd, Southall UB1 2AE

Title
 Propose Floor Plans and Roof Plan

Date: 05.13.2024	Rev:
Scale: 1:100@A3	
Drawing No. 541 P001	

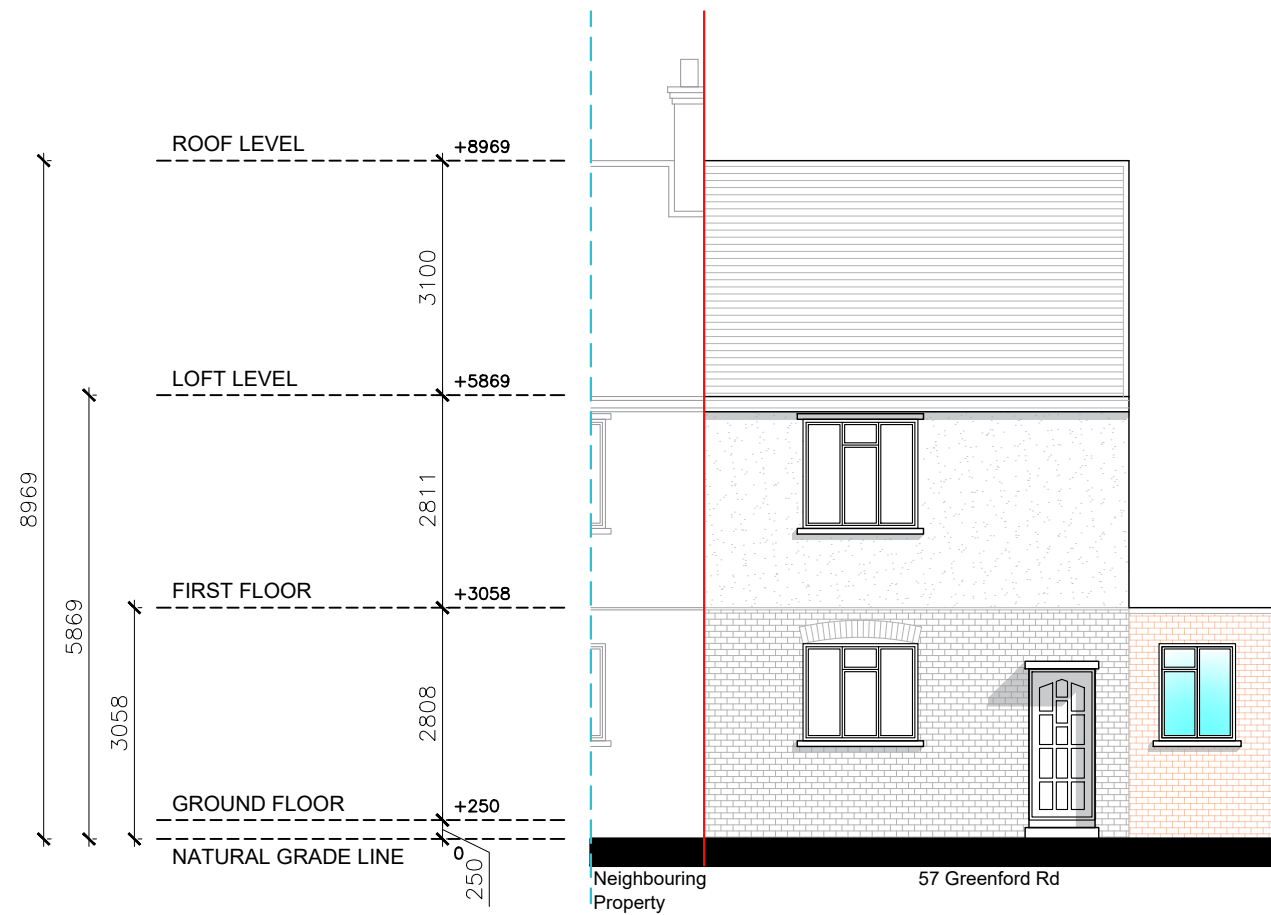

NORTH-WEST ELEVATION (FRONT VIEW)



SOUTH-EAST ELEVATION (REAR VIEW)



Written dimensions to be taken in preference to scaled dimensions. The Contractor is responsible for checking all dimensions before work starts.

All work is to be carried out to the requirements, and to the satisfaction of the Local Authority. These drawings are for planning purposes only.

Any discrepancies to be brought to the attention of Star Plans Consultants immediately.


Description					
Rev	Date	Description	by	chk	

STAR PLANS
where millimeters matter


76 Steli Ave. Canvey Island SS8 9QF
01268 914 125 • info@starplans.co.uk

Architecture | Planning


Client	
Project 57 Greenford Rd, Southall UB1 2AE	
Title Propose Front and Rear Elevations	
Date: 05.13.2024	Rev:
Scale:	
Drawing No. 541 P002	

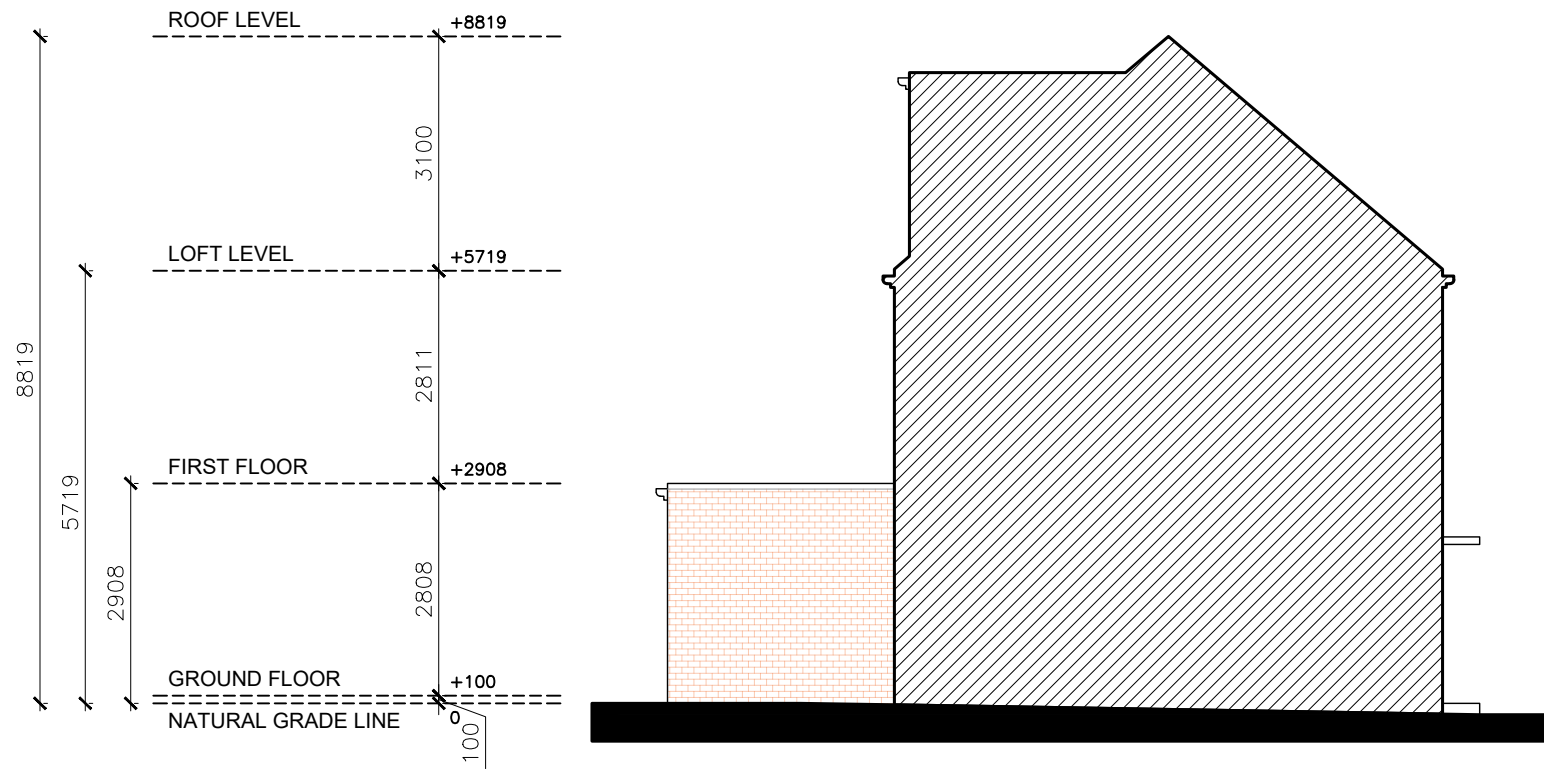

NORTH-EAST ELEVATION (LEFT SIDE VIEW)

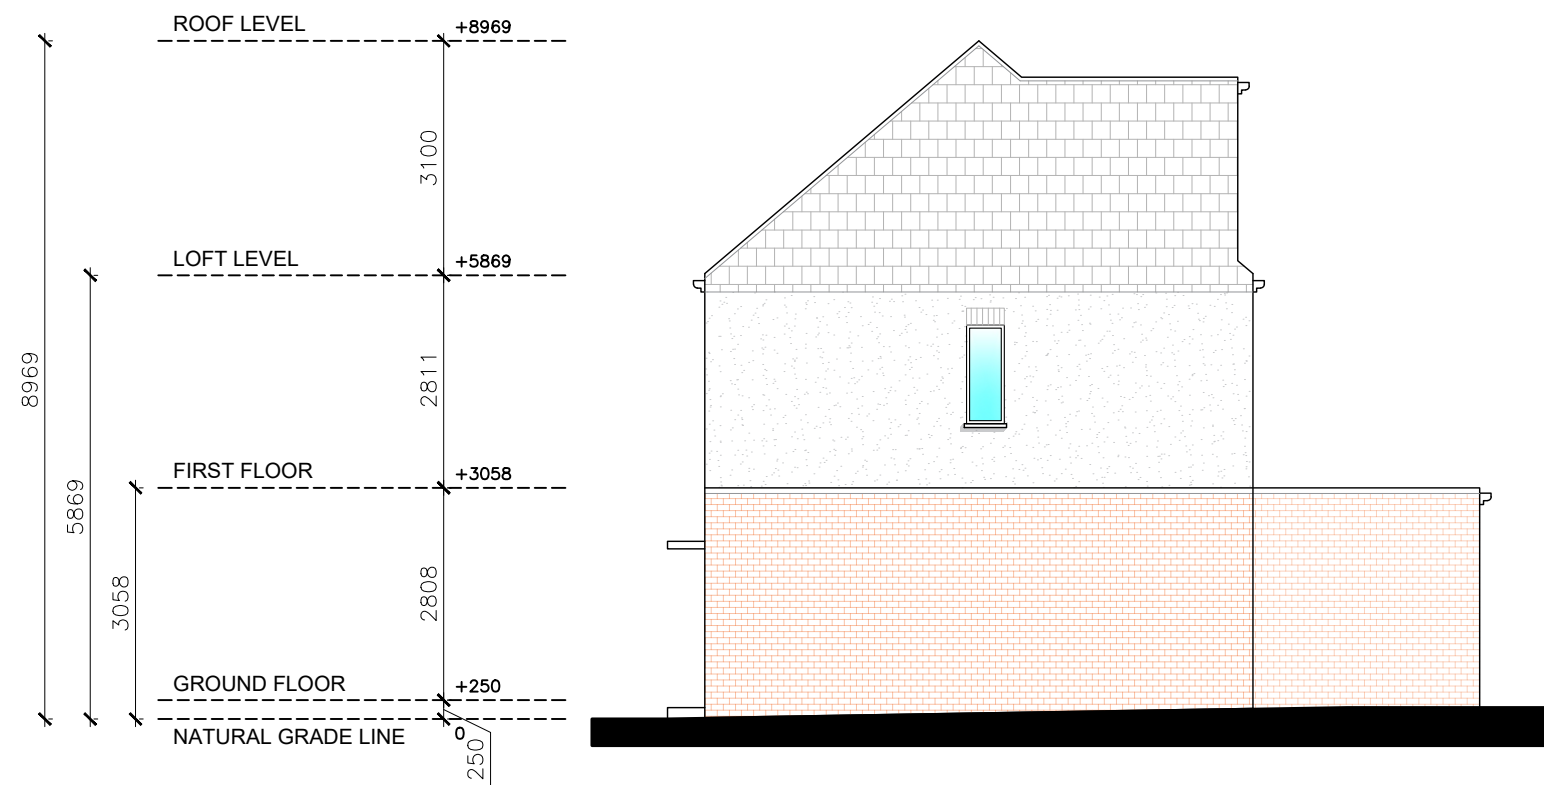

SOUTH-WEST ELEVATION (RIGHT SIDE VIEW)

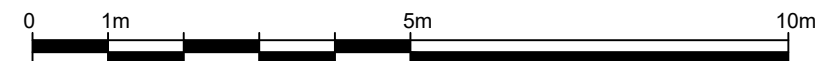

Written dimensions to be taken in preference to scaled dimensions. The Contractor is responsible for checking all dimensions before work starts.

All work is to be carried out to the requirements, and to the satisfaction of the Local Authority. These drawings are for planning purposes only.

Any discrepancies to be brought to the attention of Star Plans Consultants immediately.

Description

Rev	Date	Description	by	chk



76 Steli Ave. Canvey Island SS8 9QF
01268 914 125 • info@starplans.co.uk


Architecture | Planning

Client


Project
57 Greenford Rd, Southall UB1 2AE

Title
Propose Side Elevations

Date:	05.13.2024	Rev:	
Scale:			
Drawing No.	541 P003		

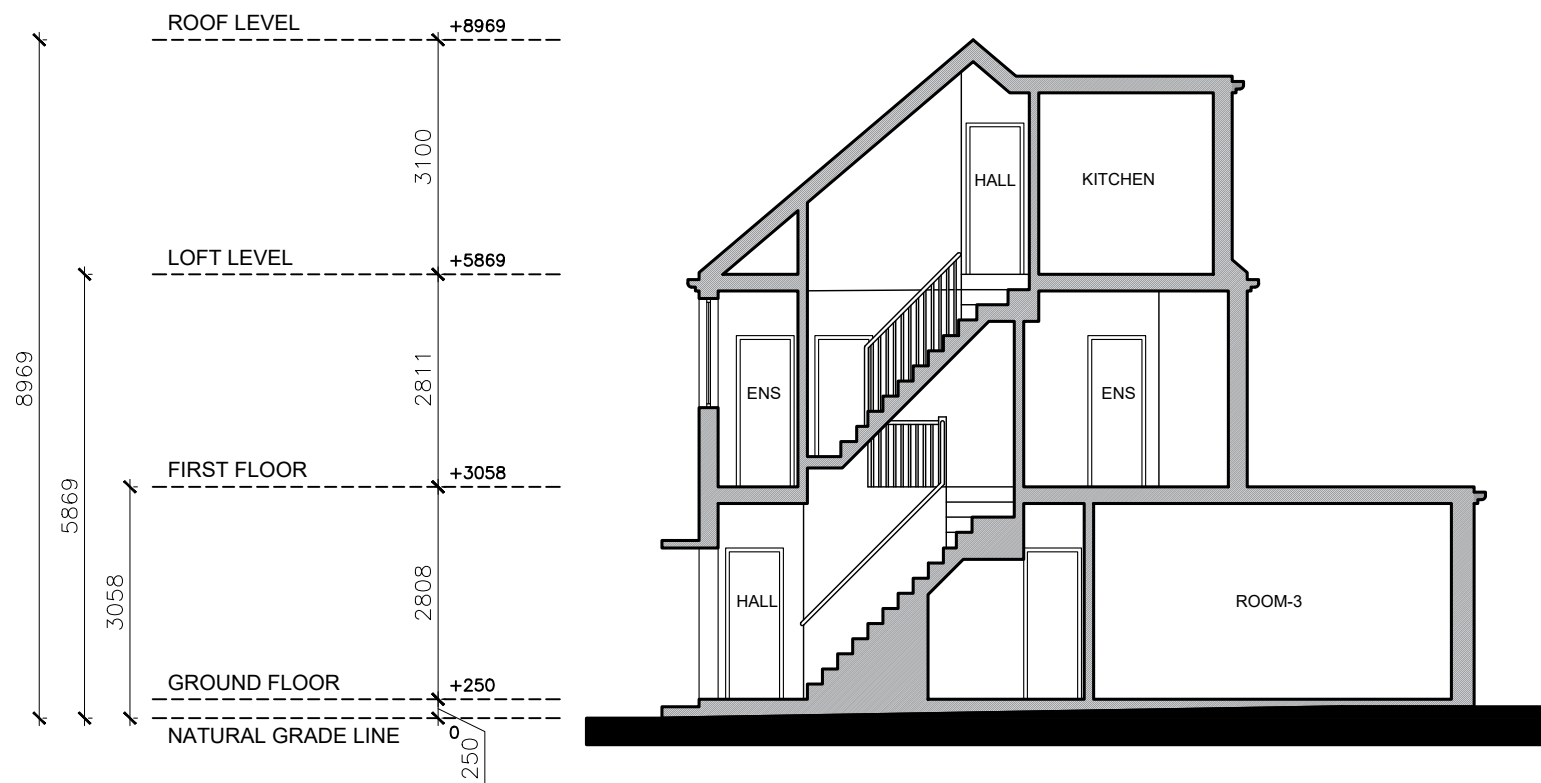

SECTION AA

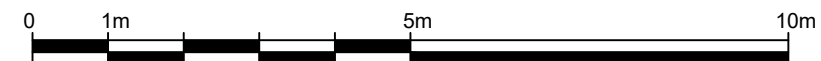

Written dimensions to be taken in preference to scaled dimensions. The Contractor is responsible for checking all dimensions before work starts.

All work is to be carried out to the requirements, and to the satisfaction of the Local Authority. These drawings are for planning purposes only.

Any discrepancies to be brought to the attention of Star Plans Consultants immediately.

Description

Rev	Date	Description	by	chk



76 Steli Ave. Canvey Island SS8 9QF
01268 914 125 • info@starplans.co.uk

Architecture | Planning

Client

Project
57 Greenford Rd, Southall UB1 2AE

Title
Propose Section

Date: 05.13.2024	Rev:
Scale: 1:100@A3	
Drawing No. 541 P004	