


Notes: This drawing is the copyright Paddock Johnson Partnership Limited and may not be used without their prior written consent. Written dimensions to be taken in preference to scaled dimensions. Due to the inaccuracies of scanning, scanned images should not be scaled.

REV.	DATE	DESCRIPTION	BY:
A	01.08.22	Site Levels and FFL amended	RD
B	30.11.22	Street Scene to reflect layout Amendments	RD
C	13.03.23	Site Layout Re-Arrangement	RD
D	28.03.23	Site Layout and Design Amendments following Planning Officer's comments	RD
E	24.04.23	Amendments as per Planning Officer's comments	RD
F	06.07.23	hipped roof to Block A	HJ



Proposed Street Scene A-A (Netherfield Lane)
1:250

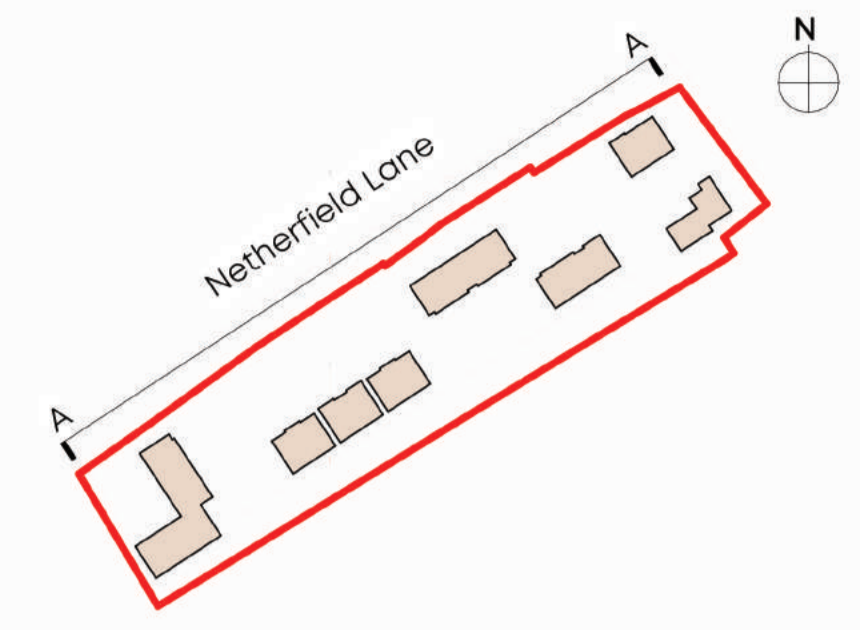


VISUAL SCALE 1:250 @ A1

CLIENT:
Shape Land & Property

PROJECT:
New Housing
11-15 Netherfield Lane, Mansfield
NG20 9PA

DRAWING NUMBER:
22042-PJA-00-ZZ-DR-A-3001-F

DRAWING TITLE:
Proposed Street Scenes

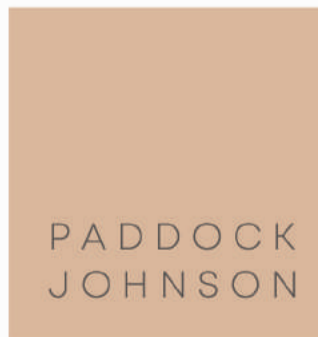

Studio 2, The Lyceum,
Bath Street, Port Sunlight,
Merseyside, CH62 4JU
0151 643 1234
admin@paddockjohnson.com
www.paddockjohnson.com
Paddock Johnson Partnership
Limited. Registered in England
and Wales. No. 06684275

STATUS:
PLANNING

SCALE: As indicated@A1
DATE: 06/07/22
BY: RD
CHECKED: SH