




FRONT - PROPOSED
1 : 100




REAR - PROPOSED
1 : 100

Proposed Works:
 - Red brickwork
 - Flat roofs with single ply membrane
 - Lead flashed dormer with flat roof
 - White uPVC windows
 - Black and green uPVC rainwater goods

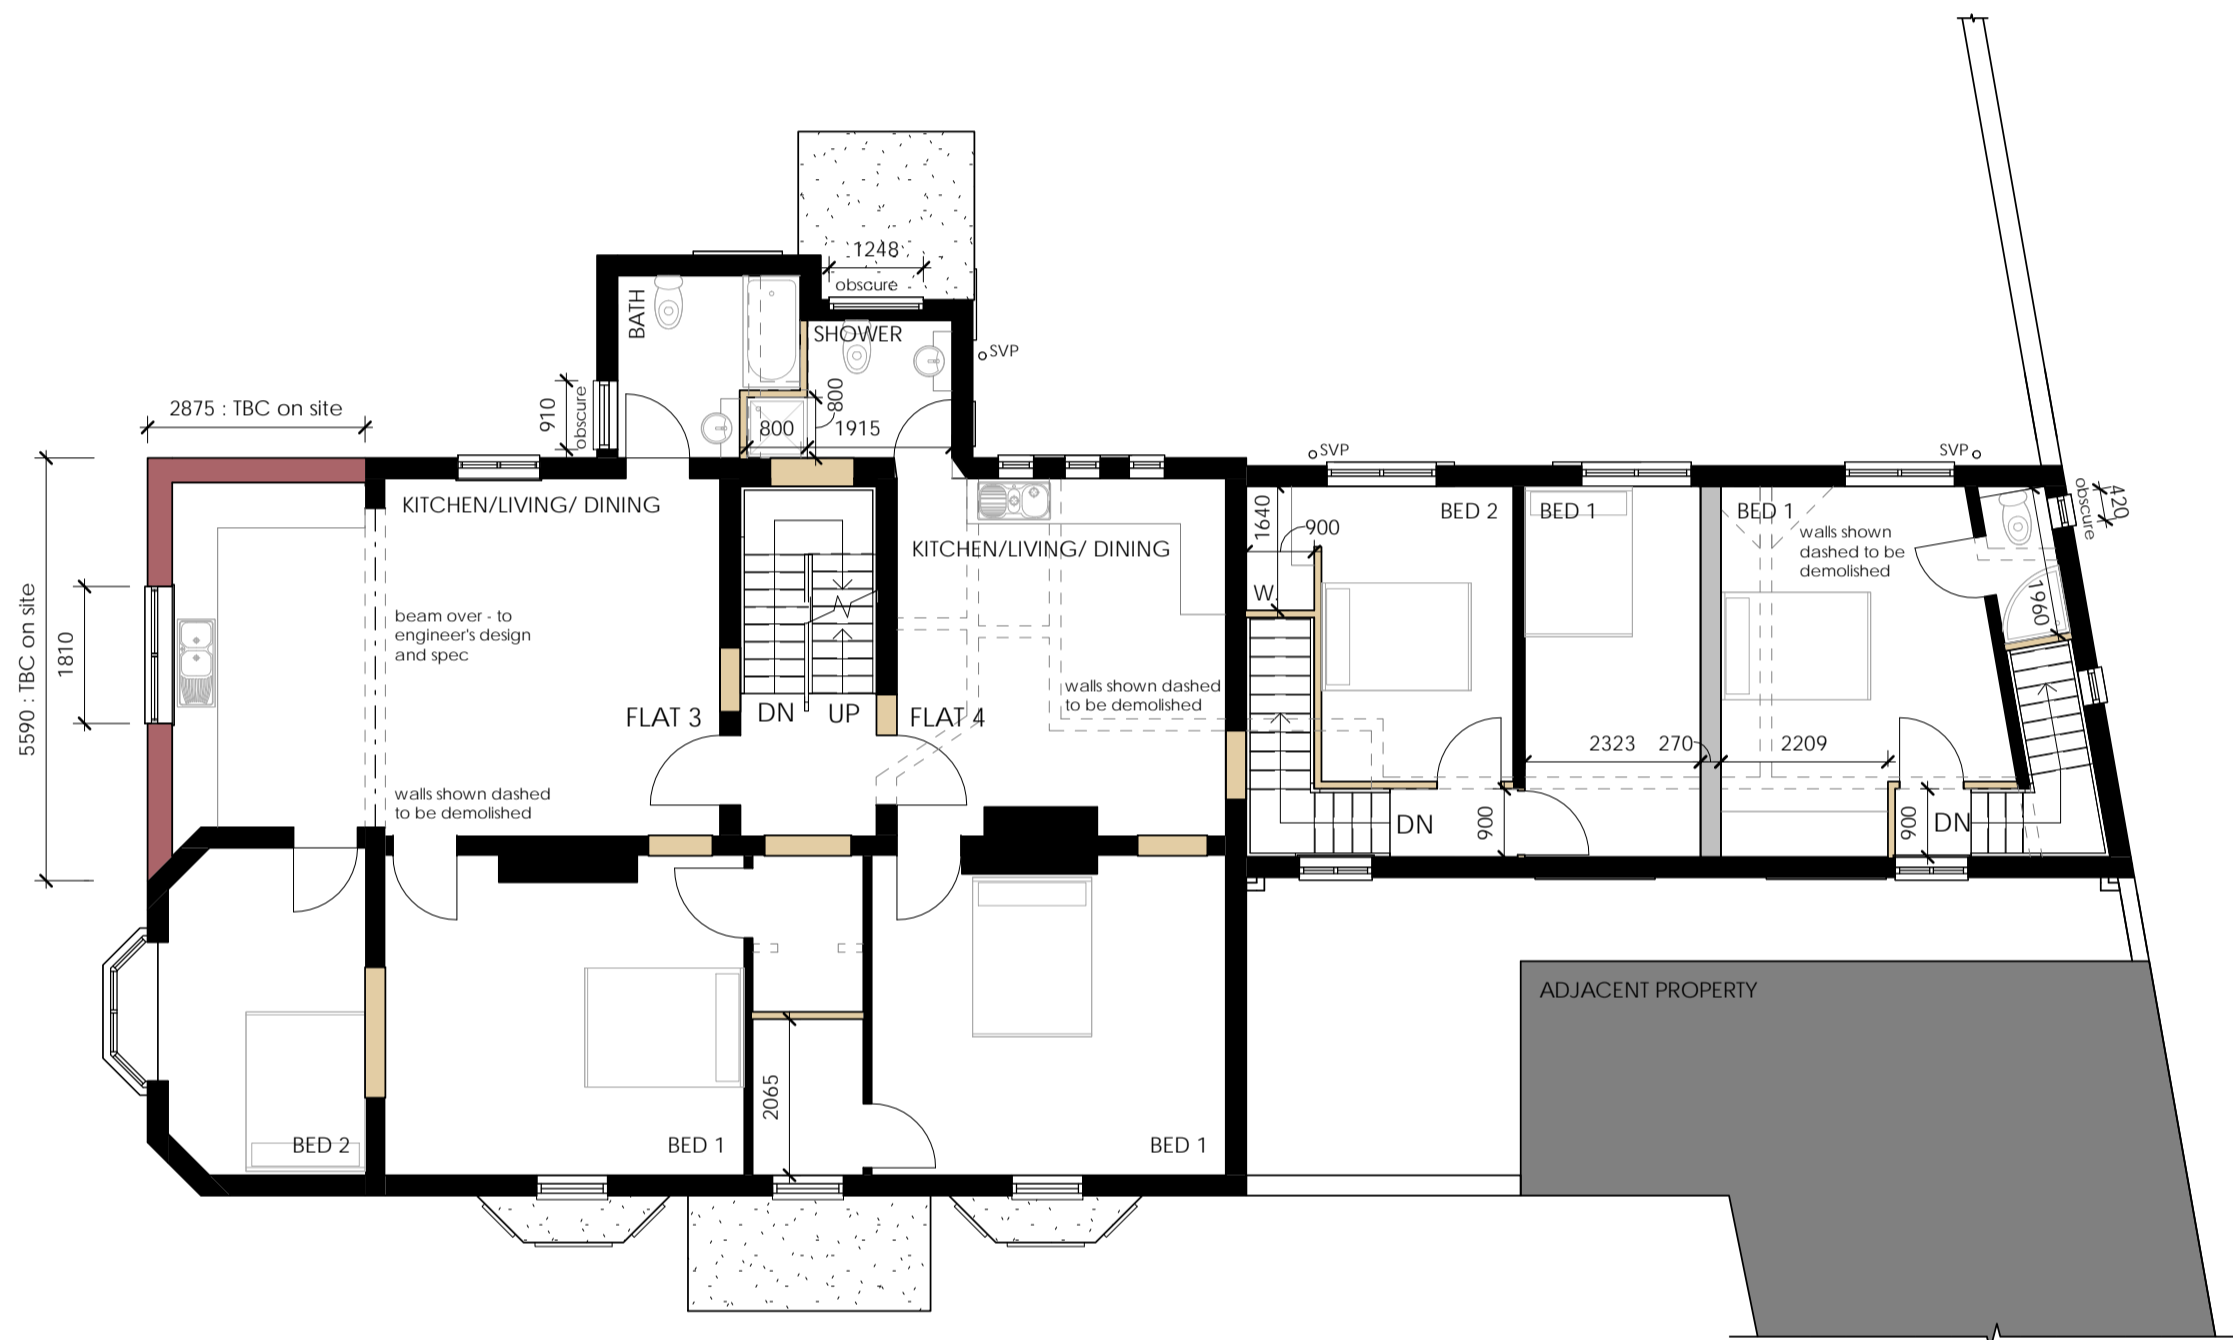


FF PLAN - PROPOSED
1 : 100

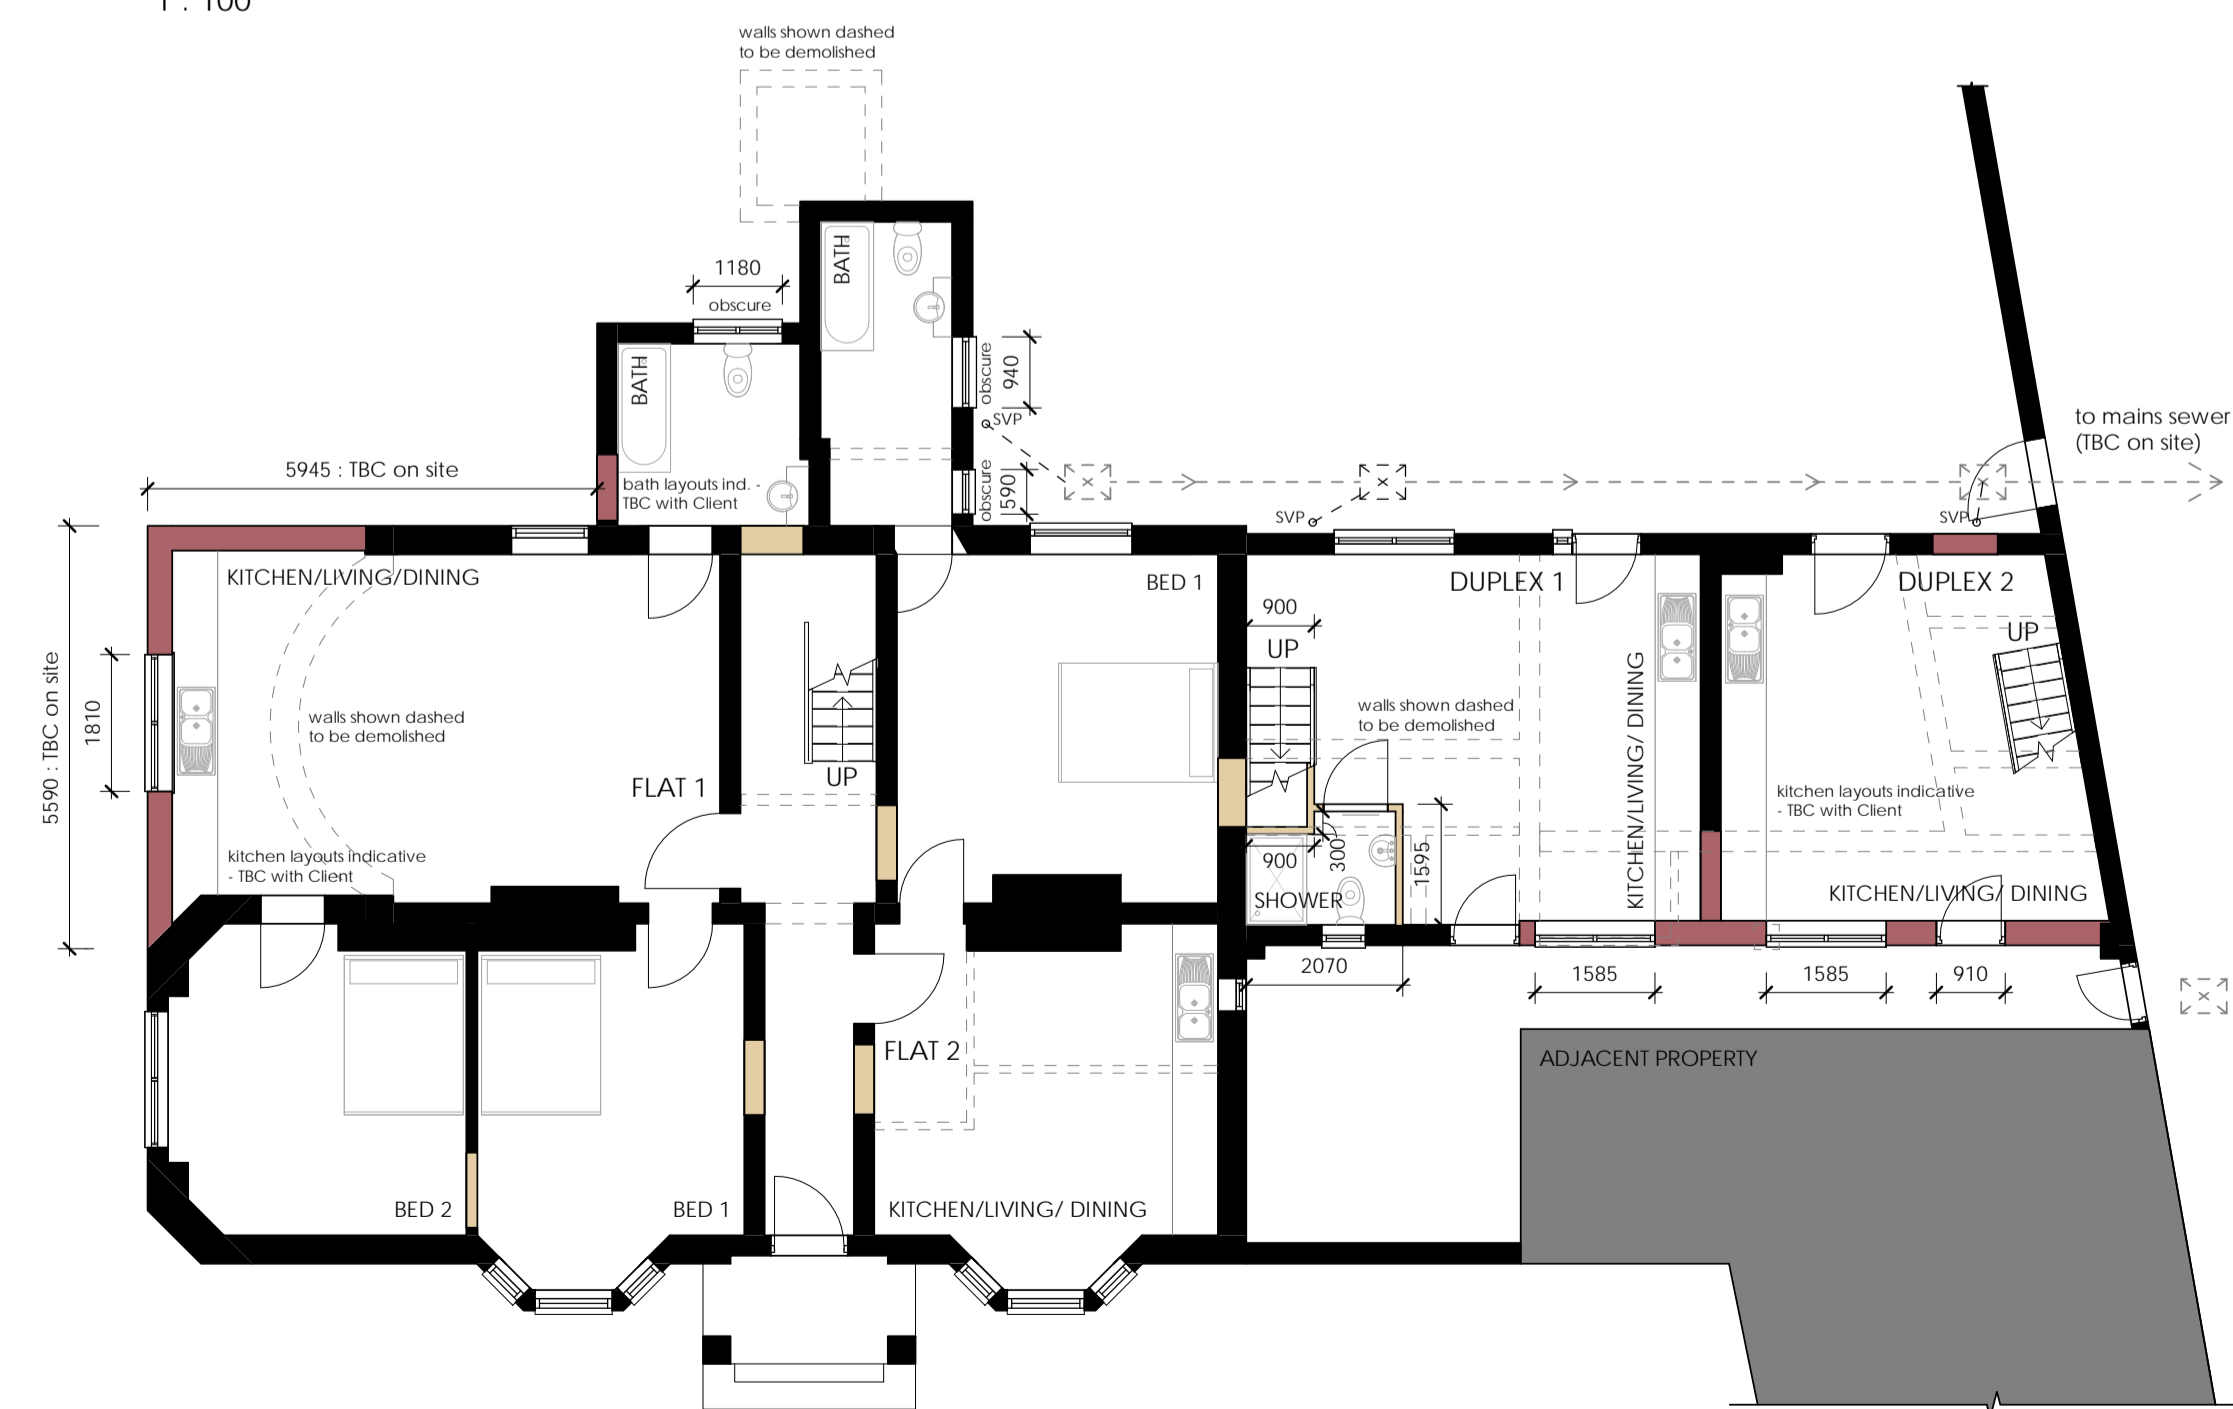


GF PLAN - PROPOSED
1 : 100



LEFT - PROPOSED
1 : 100

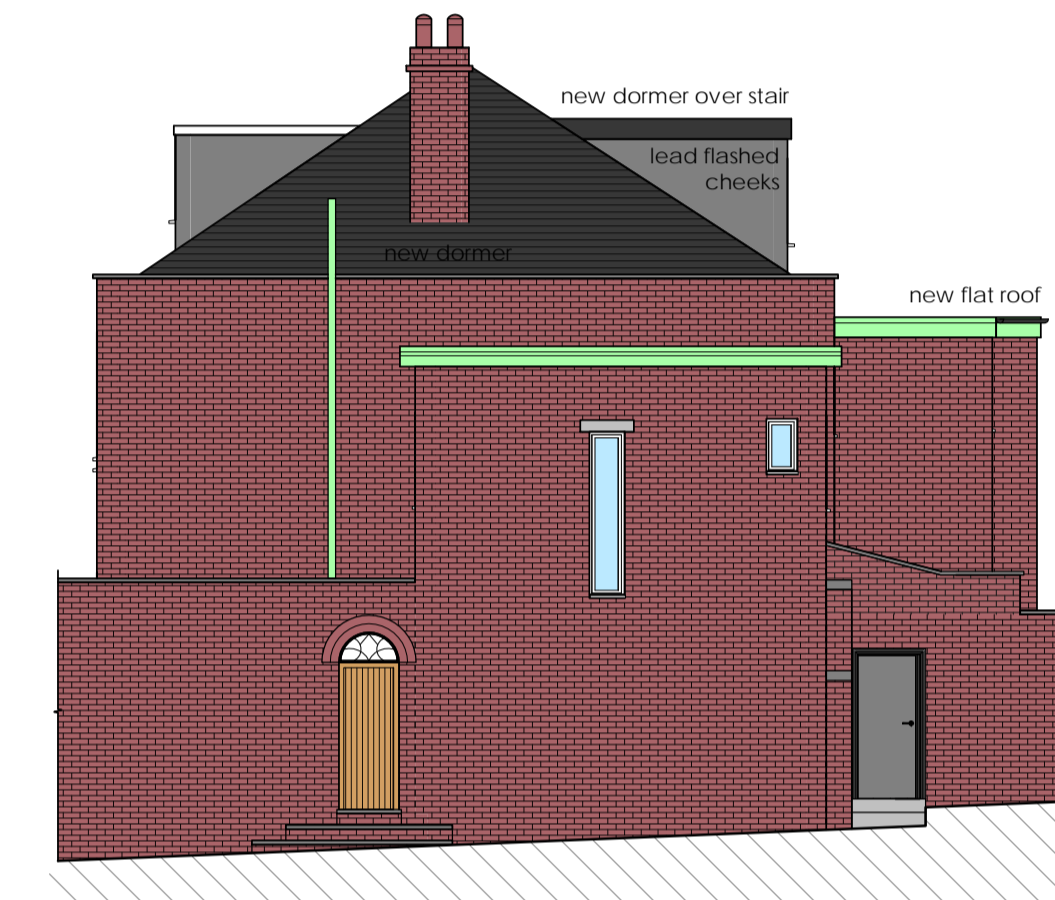

RIGHT - PROPOSED
1 : 100

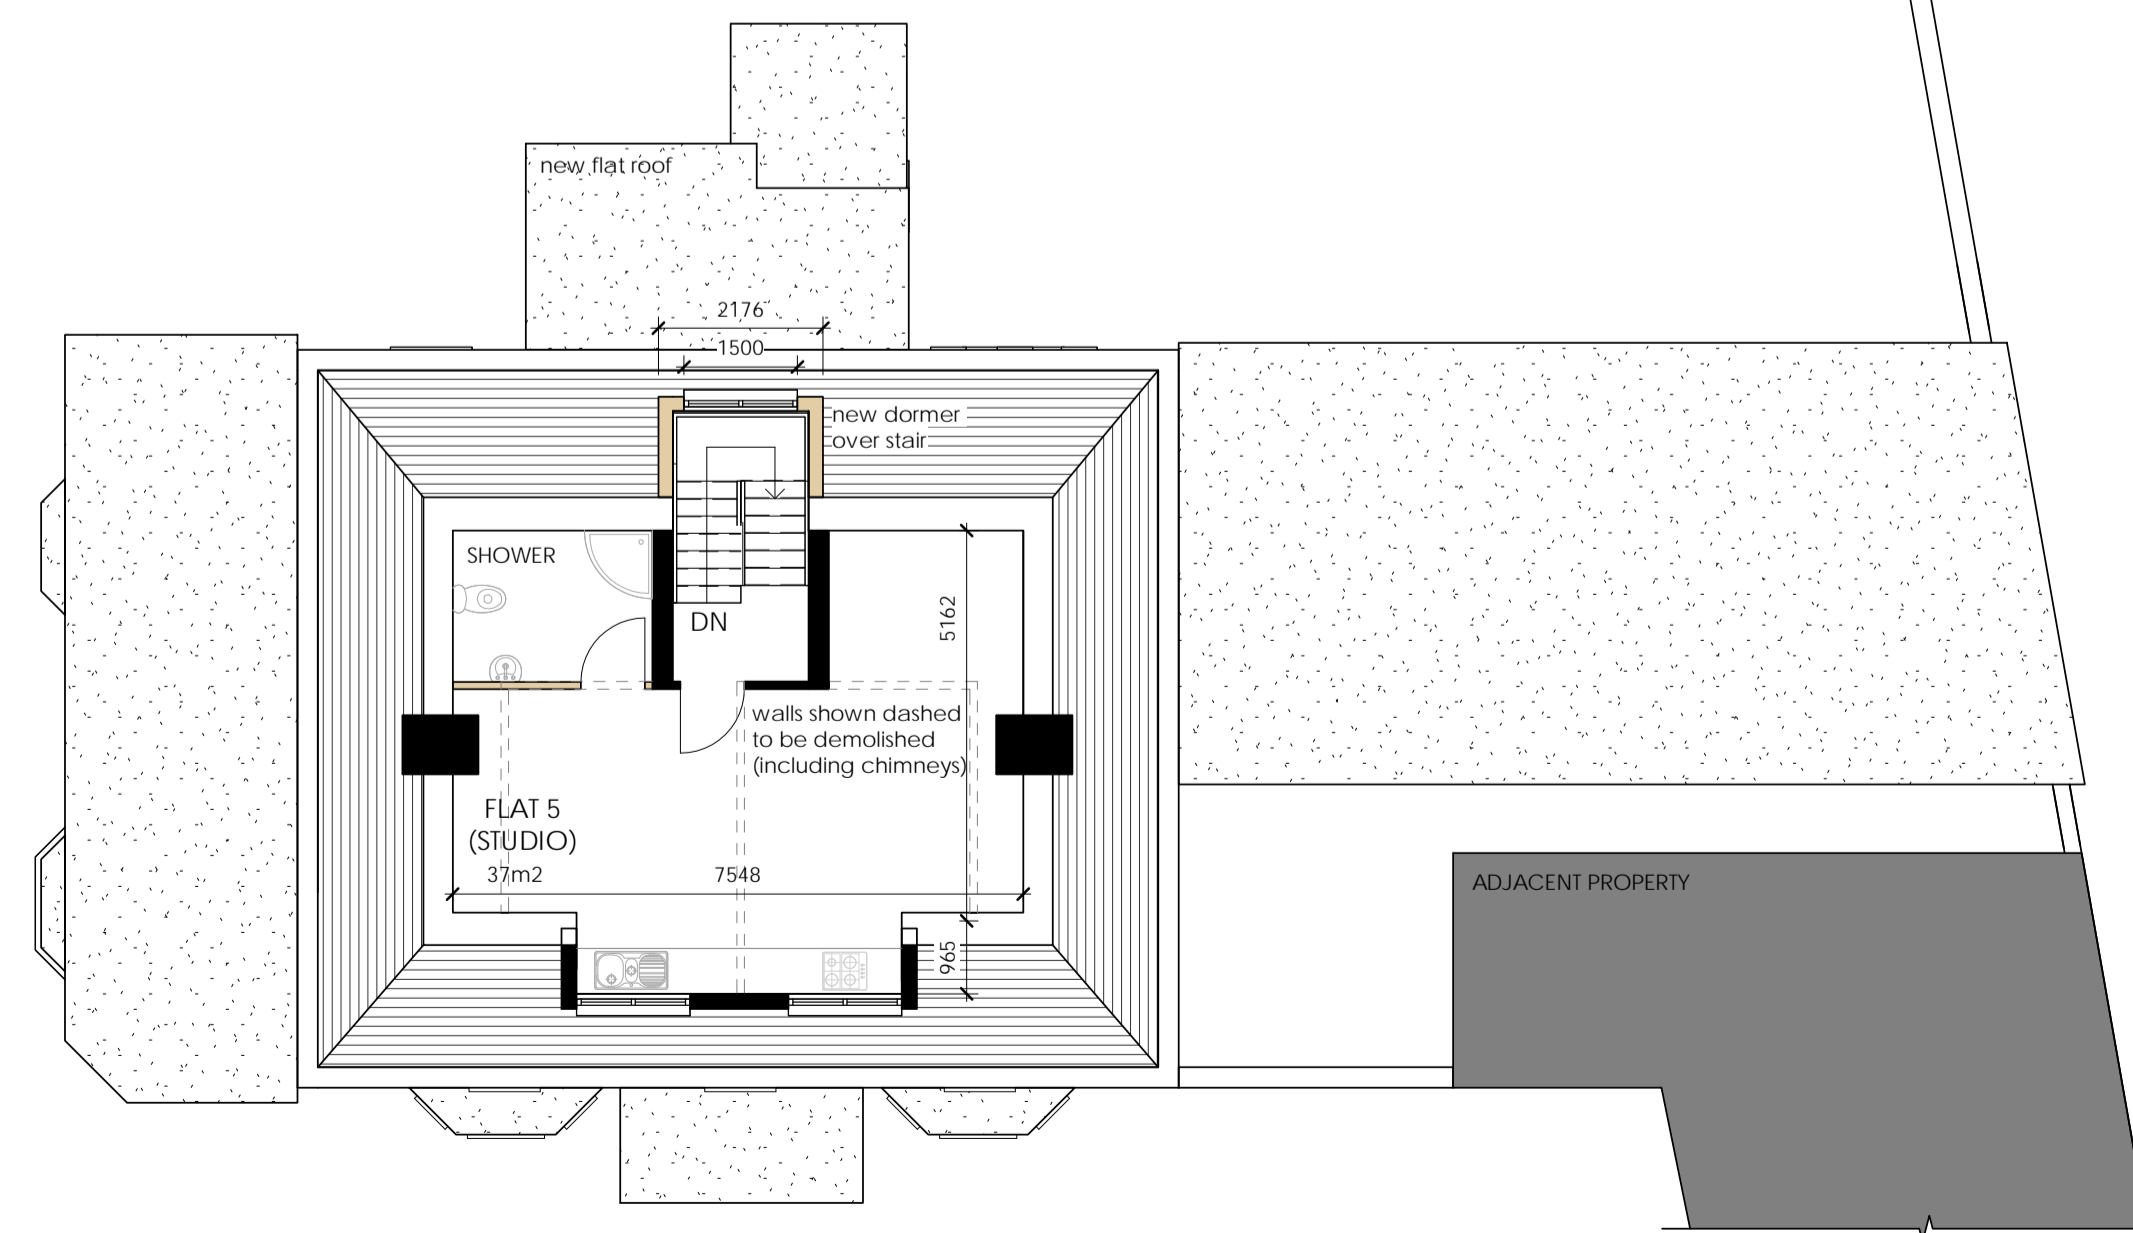

SF PLAN - PROPOSED
1 : 100

Note
 • This drawing to be read in conjunction with all other drawings and documents in the MNCN/CS/21/067 series.
 • Any work that is carried out on the basis of this drawing should be carried out to all relevant British Standards and associated manufacturer's instructions/recommendations.
 • Contractors carrying out any work associated with this drawing will be deemed to include in their price all work necessary in addition to those detailed as well as verifying all dimensions prior to work commencing.
 • Dimensions shown are in millimetres, unless otherwise stated. Any use of these dimensions, other than for general reference, are subject of third party checking on site.

KEY:
 ○ RWP Rainwater pipe
 ○ SVP Soil and Vent Pipe

All demolished walls to be inspected by Structural Engineer to determine the necessity of beams above

Rev	Date	Description	Drawn
O	12.01.2022	ORIGINAL PLANNING ISSUE	TM
A	22.06.2022	Rev A - Add. of dormers and block paving	TM
B	08.08.2022	Rev B - Adj. Parking & Flat 5	TM

Project Status:
PLANNING

Project Title:
Proposed alterations at 79 Barrowby Road

Drawing Title:
Proposed Information

Drawing no.:
MNCN/CS/21/067/P2

Scale:
As indicated @ A1



E: info@mncn.co.uk W: www.mncn.co.uk
 T: 01402084910 I: @m_n_c_n